

Apartments for sale in
EHDEN 5452

ENG. Georges Yammine



+9613623909




+4915123025200


SPECIFICATIONS SHEET

- . 100% NATURAL STONE CLADDING (AARSAL)
- . PORTUGUESE ROOF TILES LOGICA*
- . SIDEM 2000* ALUMINIUM WITH DOUBLE GLAZING AND ELECTRIC ROLLING SHUTTERS
- . FRENCH OAK ENTRANCE, KITCHEN, GUEST BATHROOM AND CORRIDOR DOORS
- . ADVANCED HIGHTECH ELECTRIC INSTALLATIONS
- . EUROPEAN LAMINATE KITCHENS WITH HIGH END SOFT CLOSE HINGES AND DRAWERS SYSTEM
- . ELEVATOR
- . INSTALLED FIREPLACE
- . INSTALLED SPANISH/ITALIAN HEATING ALUMINIUM ELEMENTS, BOILER AND BURNER
- . MODERN GYPSUM BOARD FALSE CEILING + PVC FALSE CEILING (BALCONIES)
- . SPANISH/ITALIAN 1ST CHOICE CERAMIC IN THE RECEPTION, SALONS, DINING AND KITCHEN (MIN 25 USD/SQM2)
- . SPANISH/ITALIAN 1ST CHOICE PARQUET CERAMIC IN THE BEDROOMS (MIN 15 USD/SQM2)
- . SPANISH/ITALIAN 1ST CHOICE CERAMIC IN THE BATHROOMS (MIN 20 USD/SQM2)
- . WALL MOUNT BATHROOM VANITIES AND WASHBASSINS
- . COMMON 35,000 LITERS UNDERGROUND WATER TANK + 2000 LITERS NTG* TANK PER APARTMENT
- . SURVEILLANCE CAMERAS (LINKED TO CELLPHONES)
- . VIDEOPHONE

EHDEN 5452

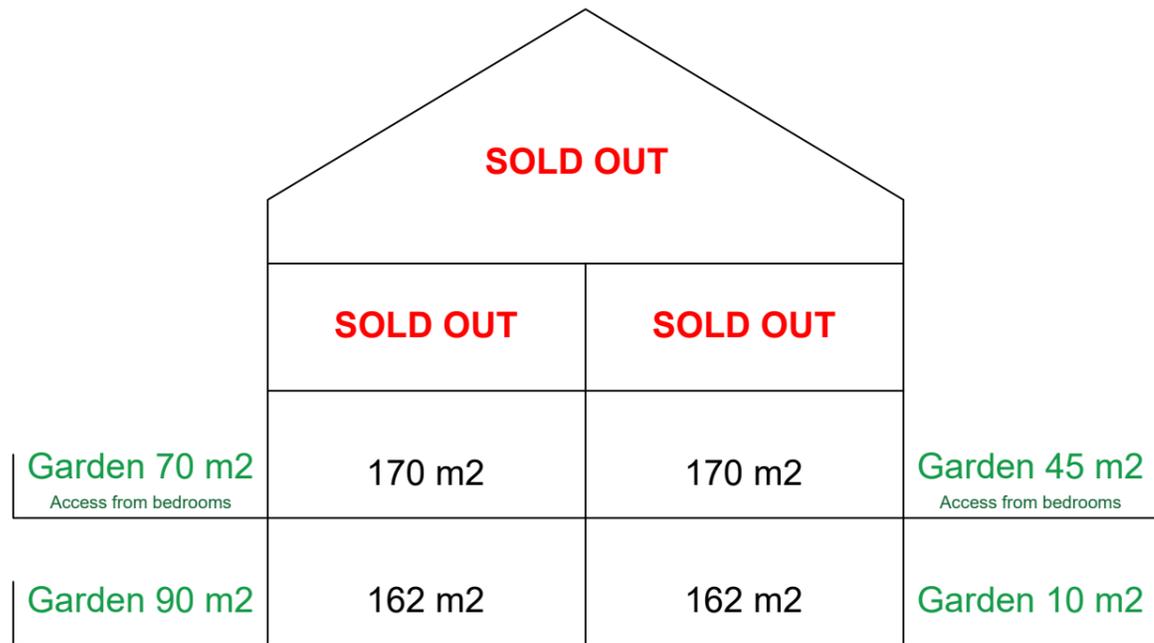


Block B

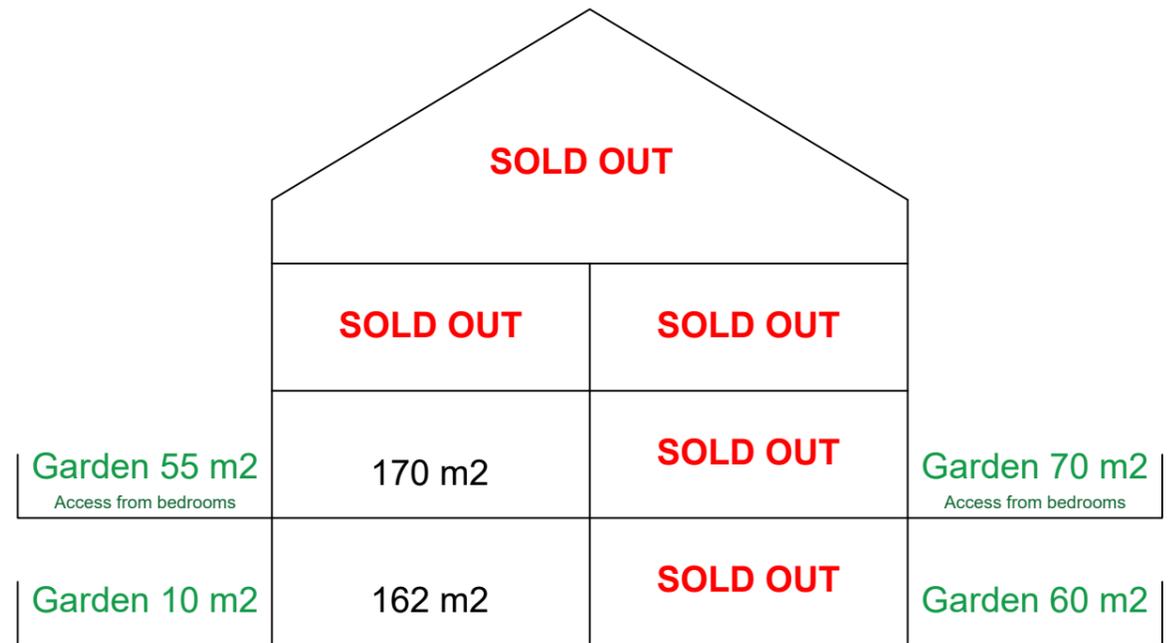

Block A

Client Name :	Mr. Anthony Yammine	PAGE 01		
Plot Description :	UNDERGROUND	A3 – <u>SCALE 1/100</u>		
Address :	EHDEN 5452 – North Lebanon			
For further information, please contact us 03623909 – 03783383				

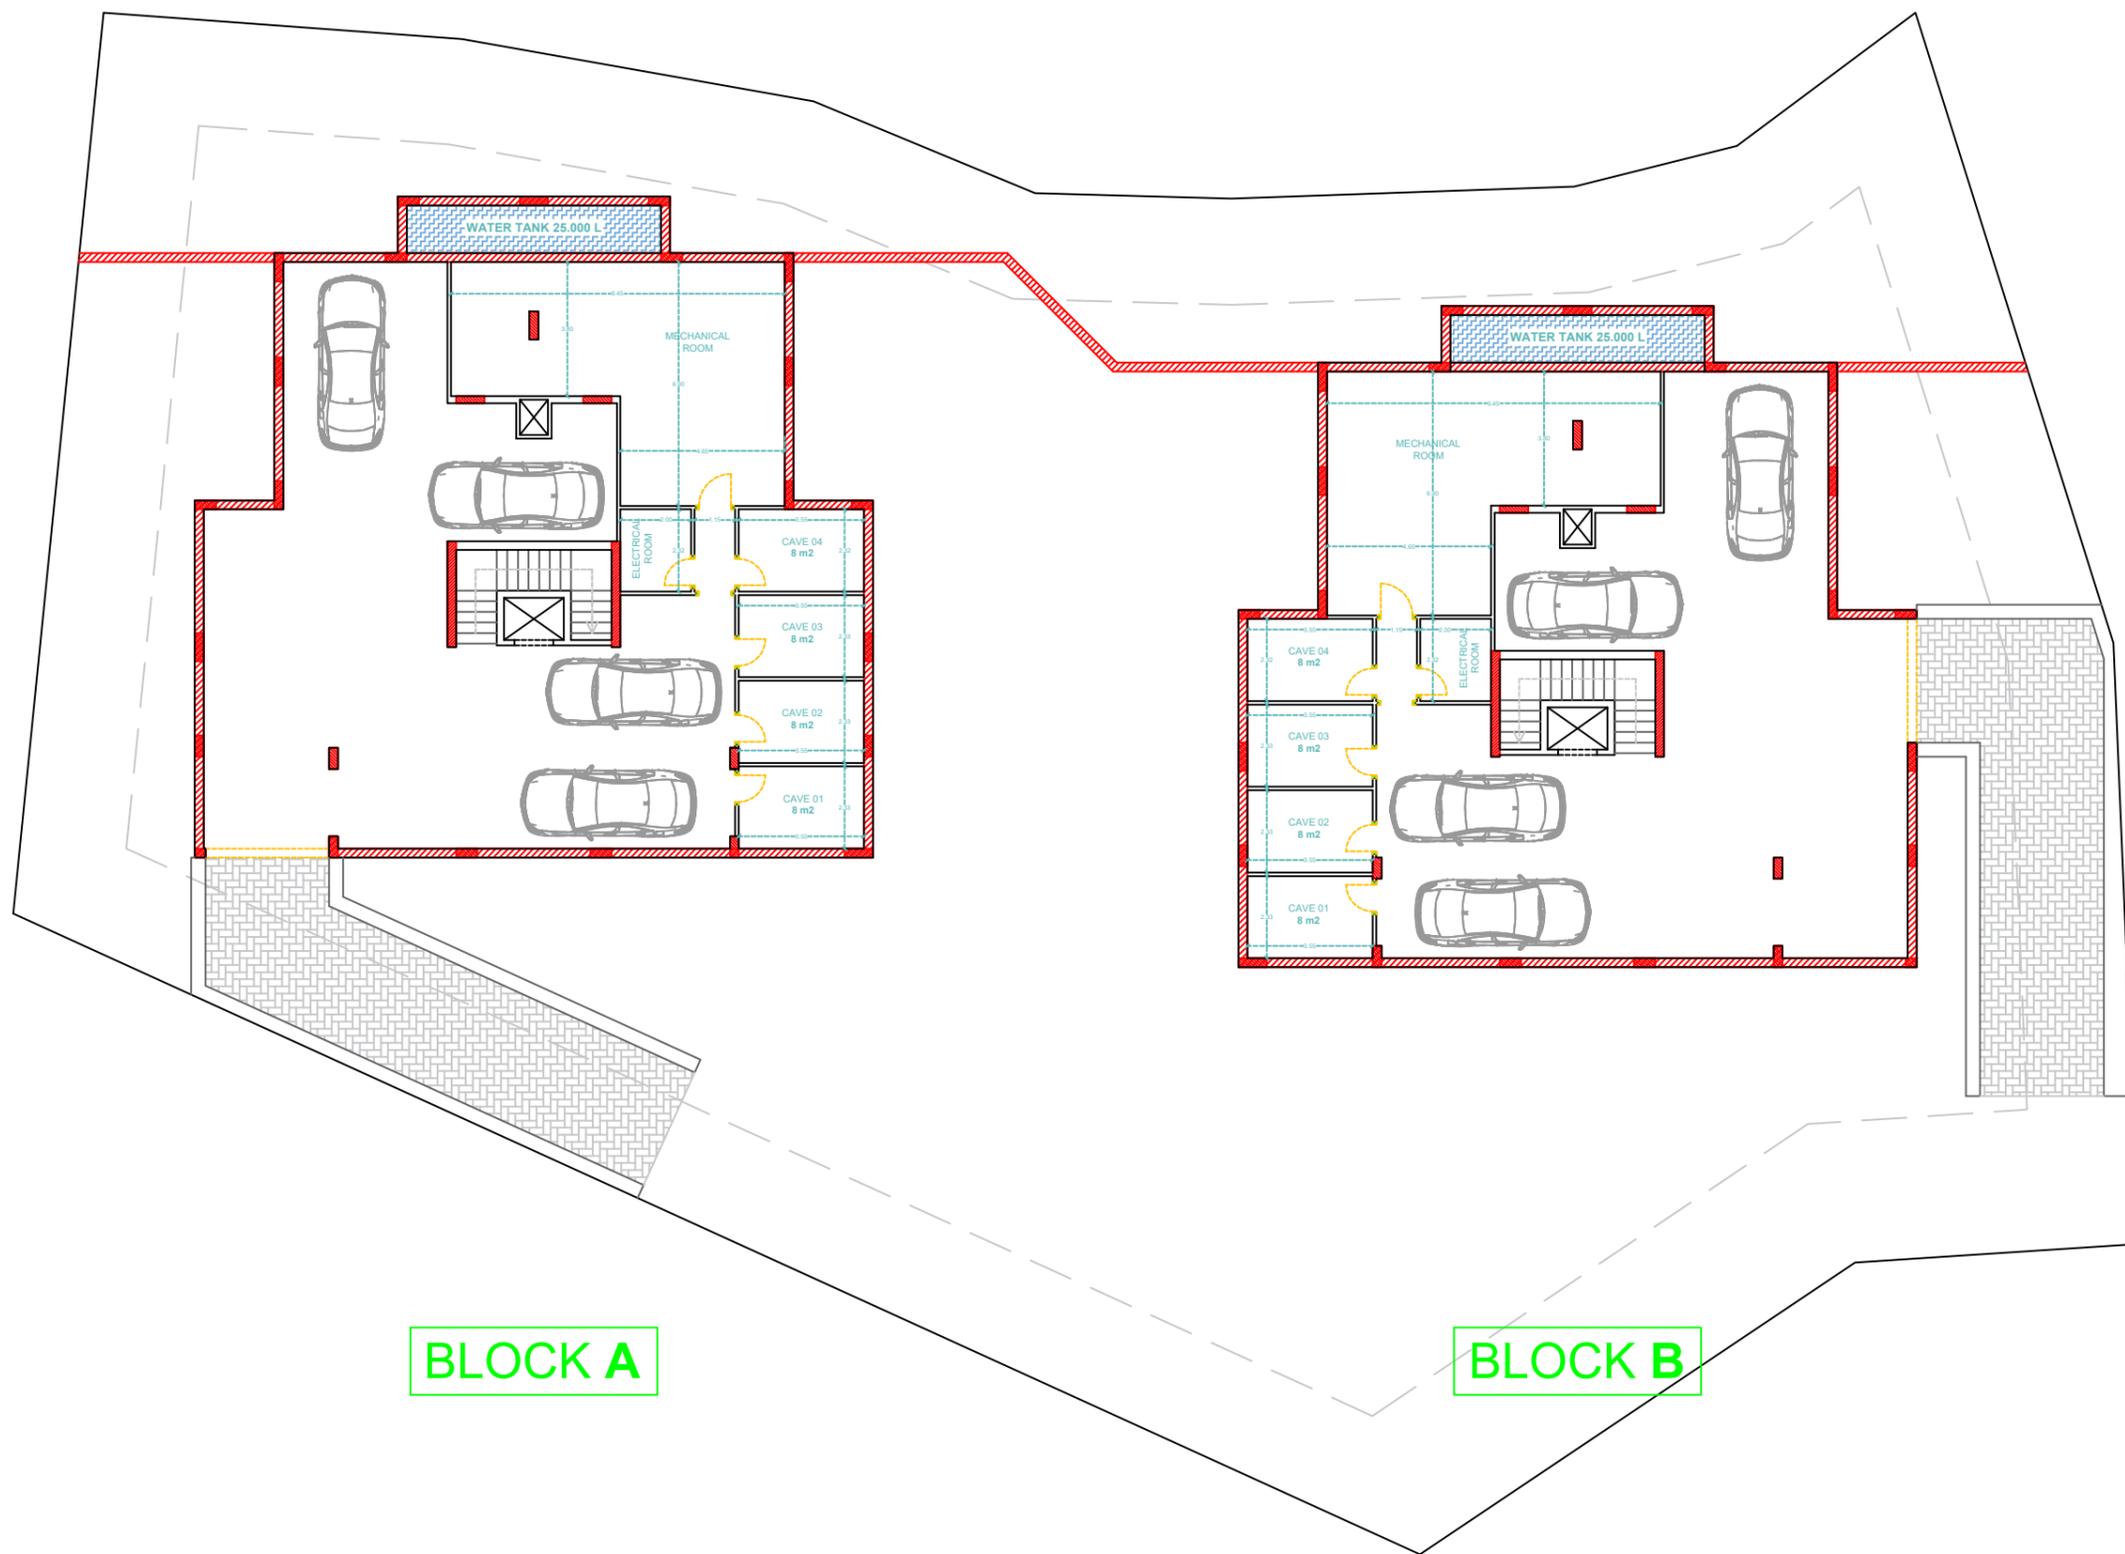


BLOCK A

BLOCK B

Client Name :	Mr. Anthony Yammine	PAGE 02
Plot Description :	UNDERGROUND	A3 - <u>SCALE 1/100</u>
Address :	EHDEN 5452 - North Lebanon	
For further information, please contact us 03623909 - 03783383		

ANTHONY G. / YAMMINE

GROOVE
INTERIOR DESIGN

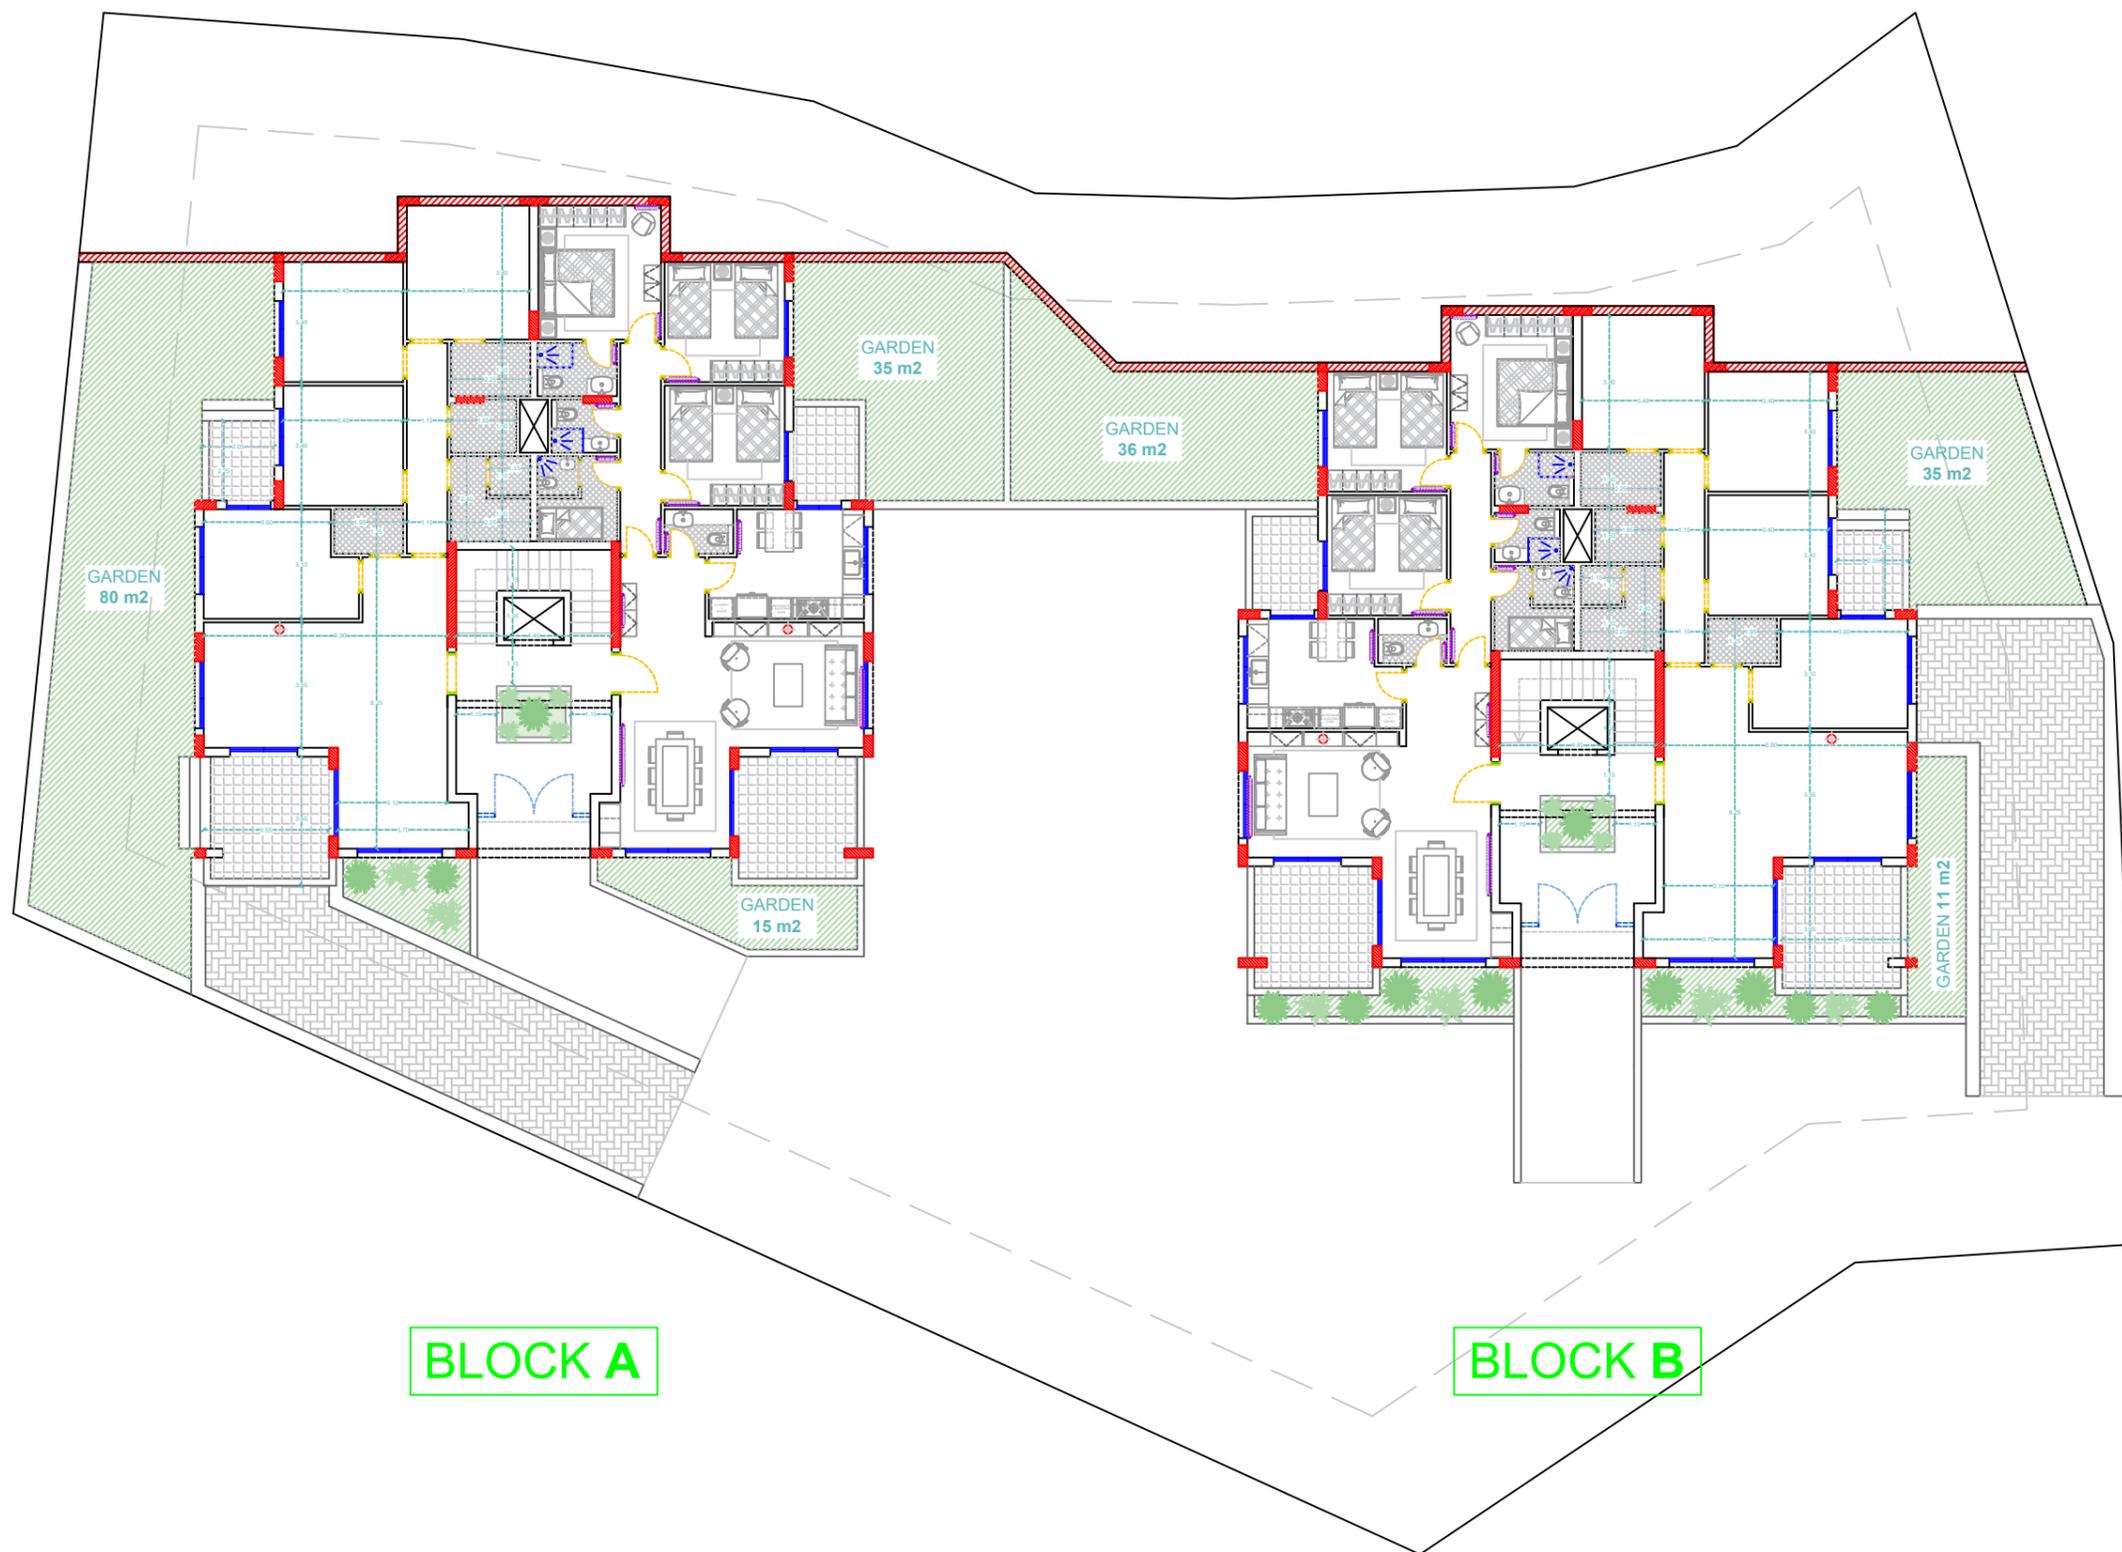


BLOCK A

BLOCK B

Client Name :	Mr. Anthony Yammine	PAGE 03
Plot Description :	RDC	A3 - SCALE 1/100
Address :	EHDEN 5452 - North Lebanon	
For further information, please contact us 03623909 - 03783383		

ANTHONY G. / YAMMINE

GROOVE
INTERIOR DESIGN

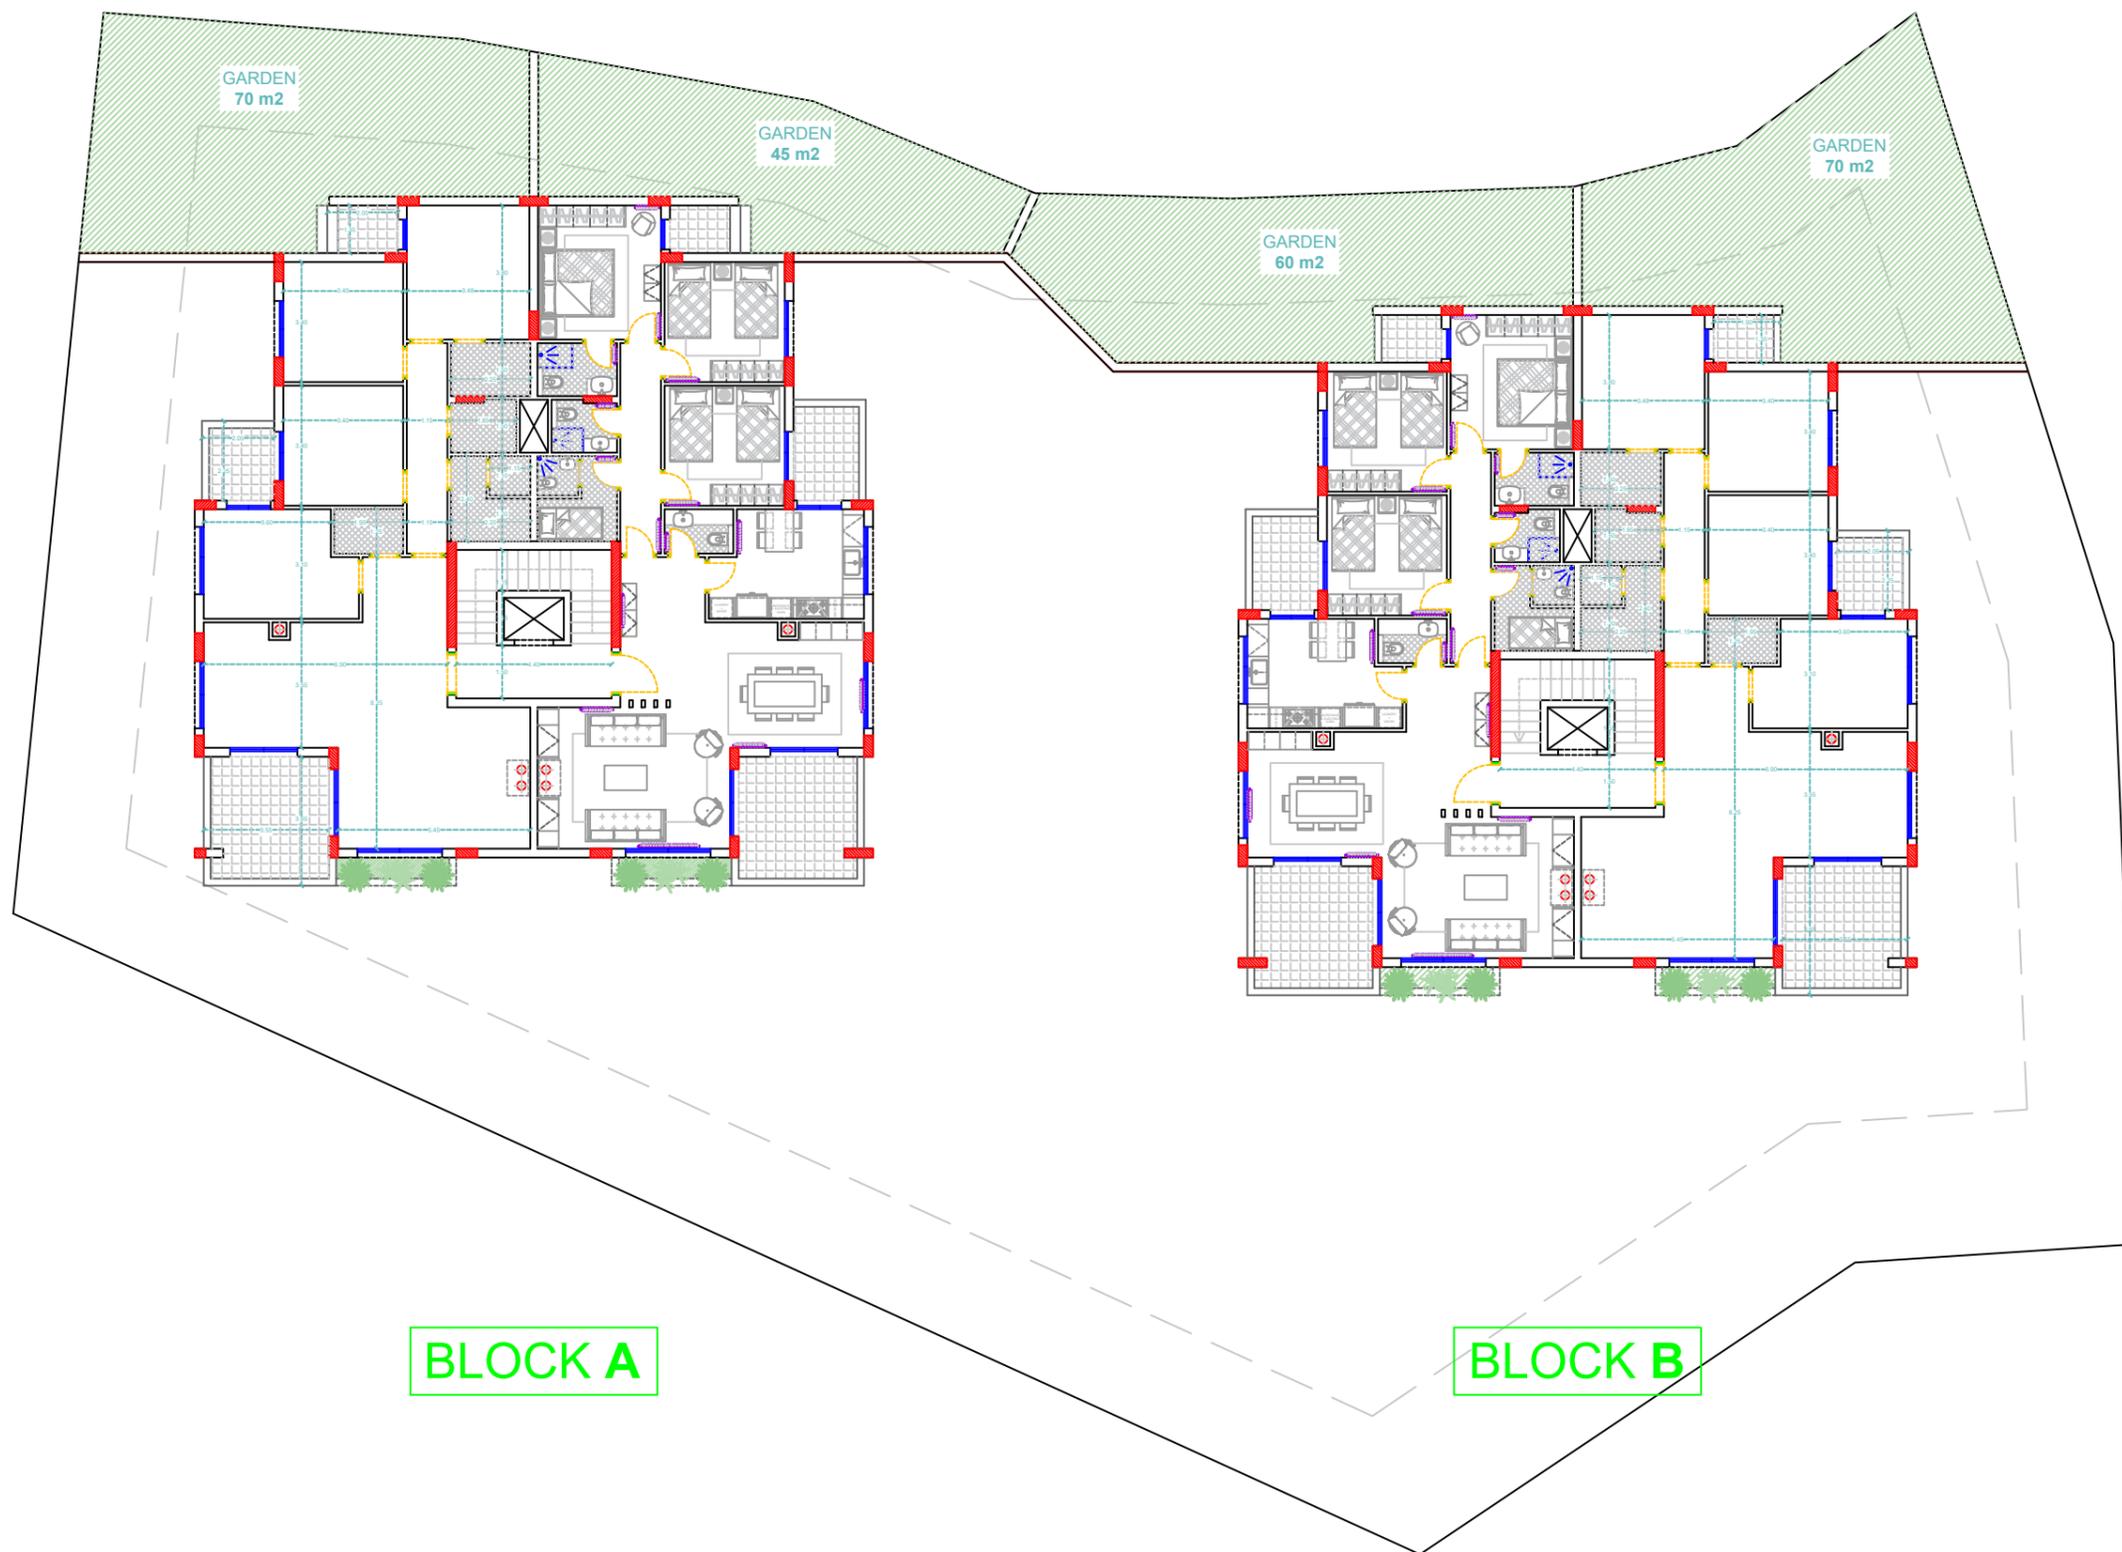


BLOCK A

BLOCK B

Client Name :	Mr. Anthony Yammine	PAGE 04
Plot Description :	R1	A3 - <u>SCALE 1/100</u>
Address :	EHDEN 5452 - North Lebanon	
For further information, please contact us 03623909 - 03783383		

ANTHONY G. / YAMMINE

GROOVE
INTERIOR DESIGN

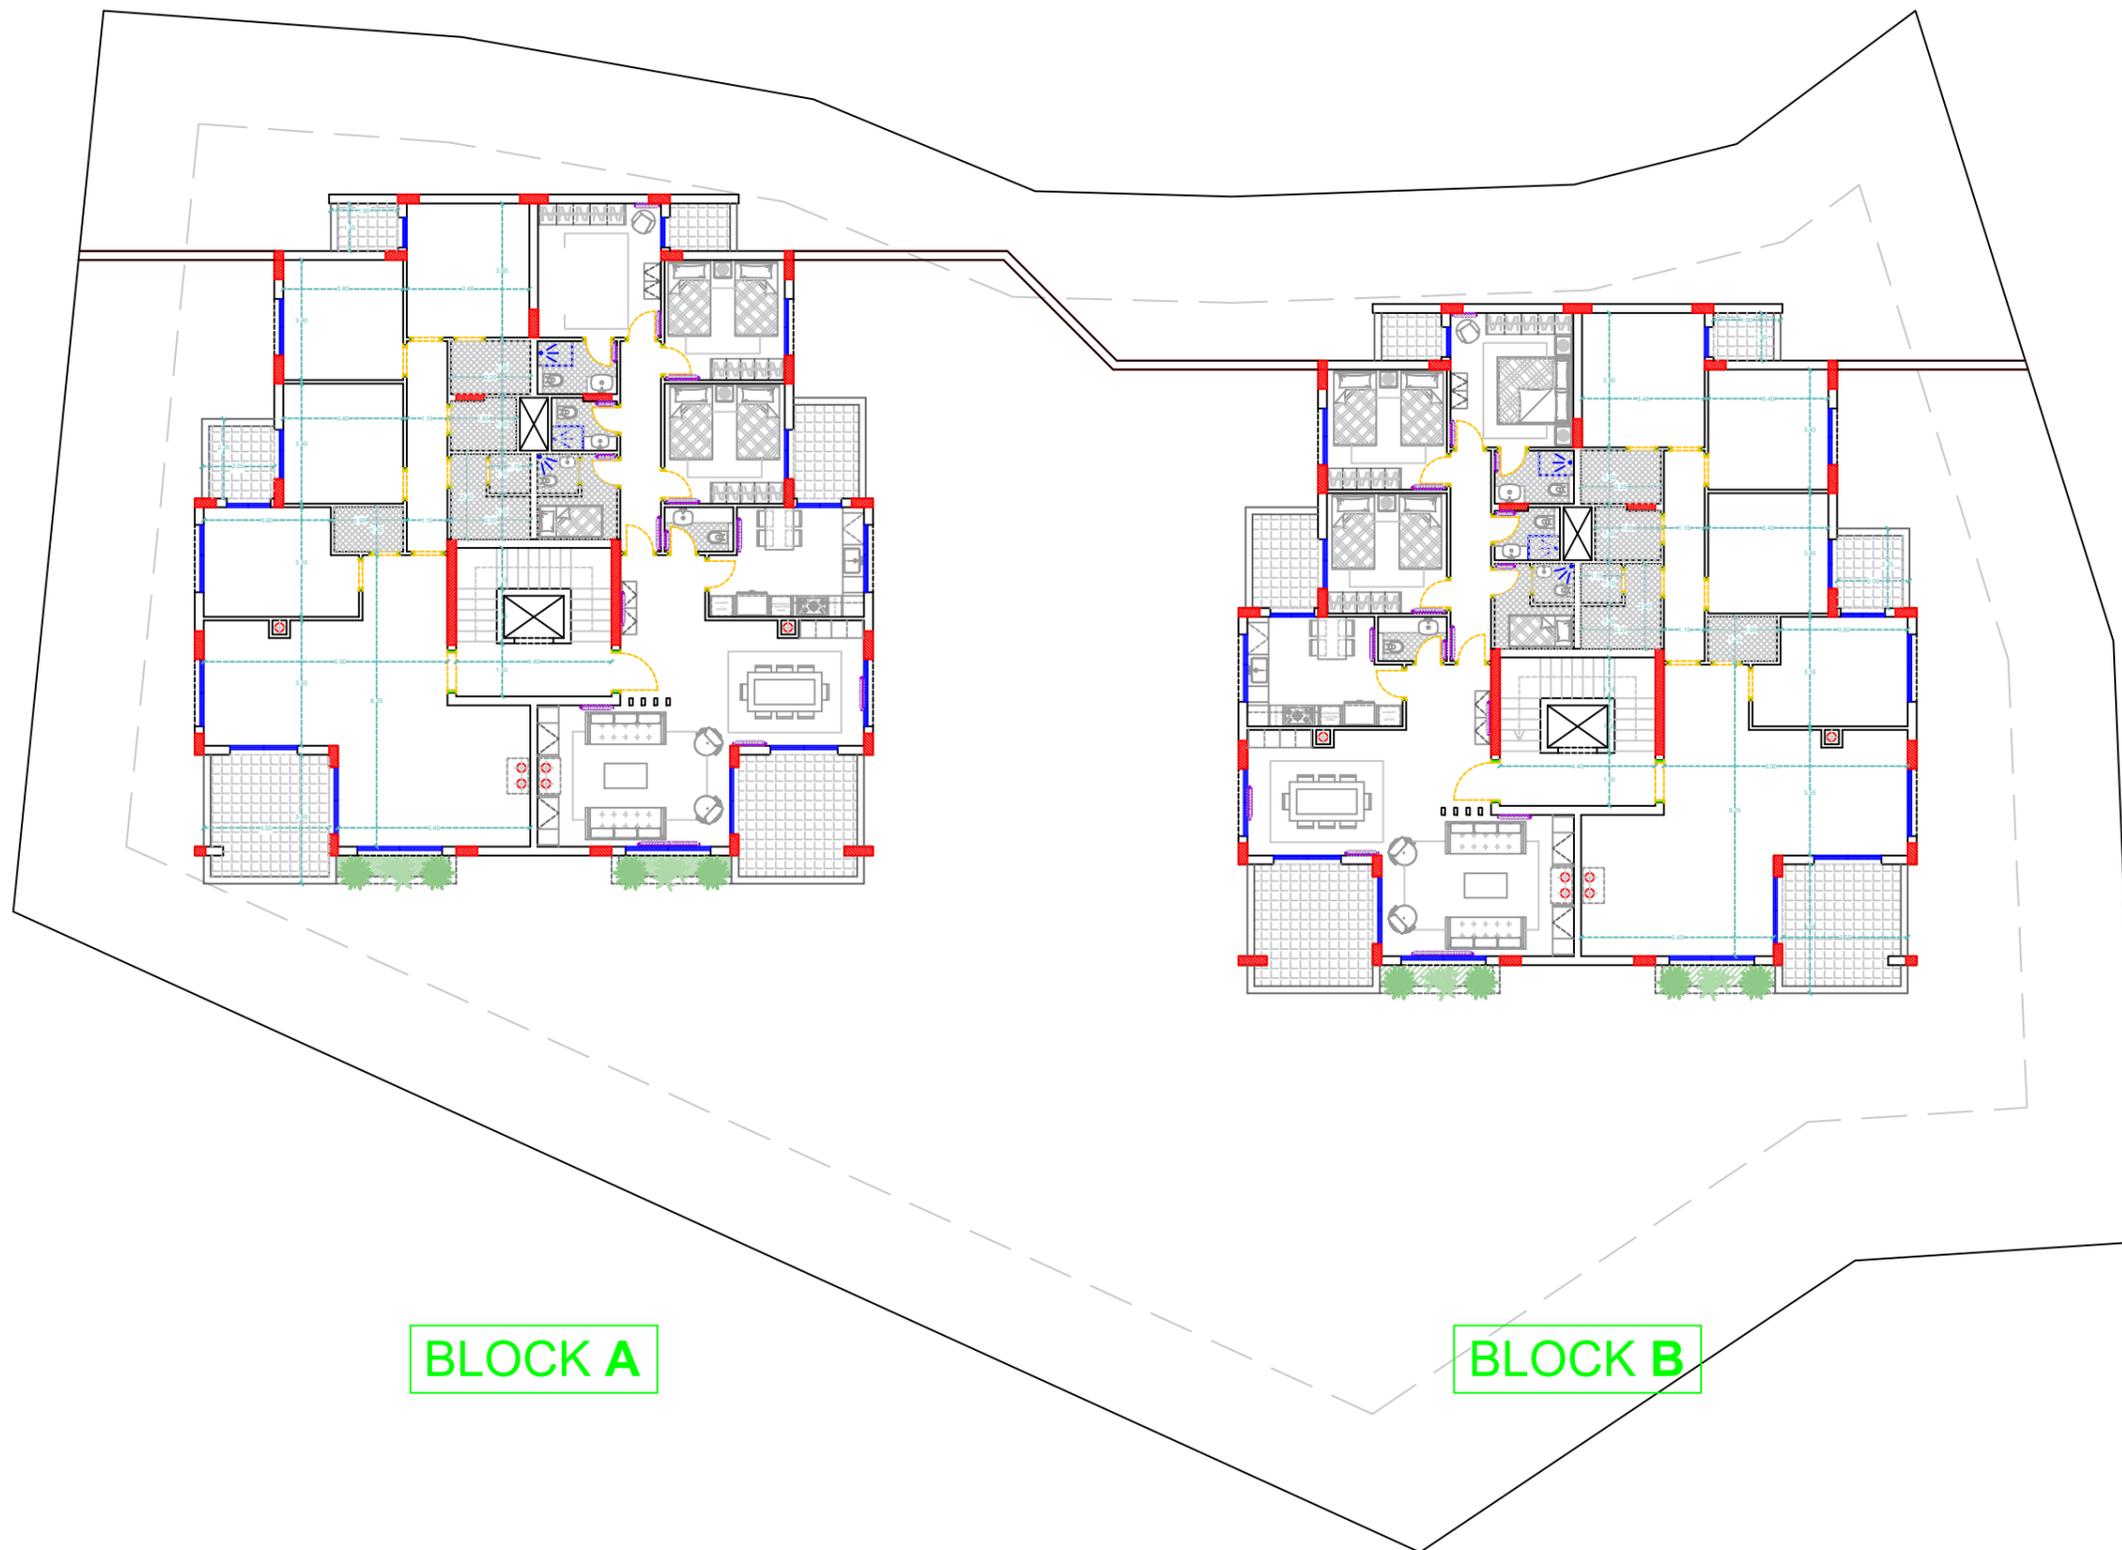


BLOCK A

BLOCK B

Client Name :	Mr. Anthony Yammine	PAGE 05
Plot Description :	R2	A3 - <u>SCALE 1/100</u>
Address :	EHDEN 5452 - North Lebanon	
For further information, please contact us 03623909 - 03783383		

ANTHONY G. / YAMMINE

GROOVE
INTERIOR DESIGN

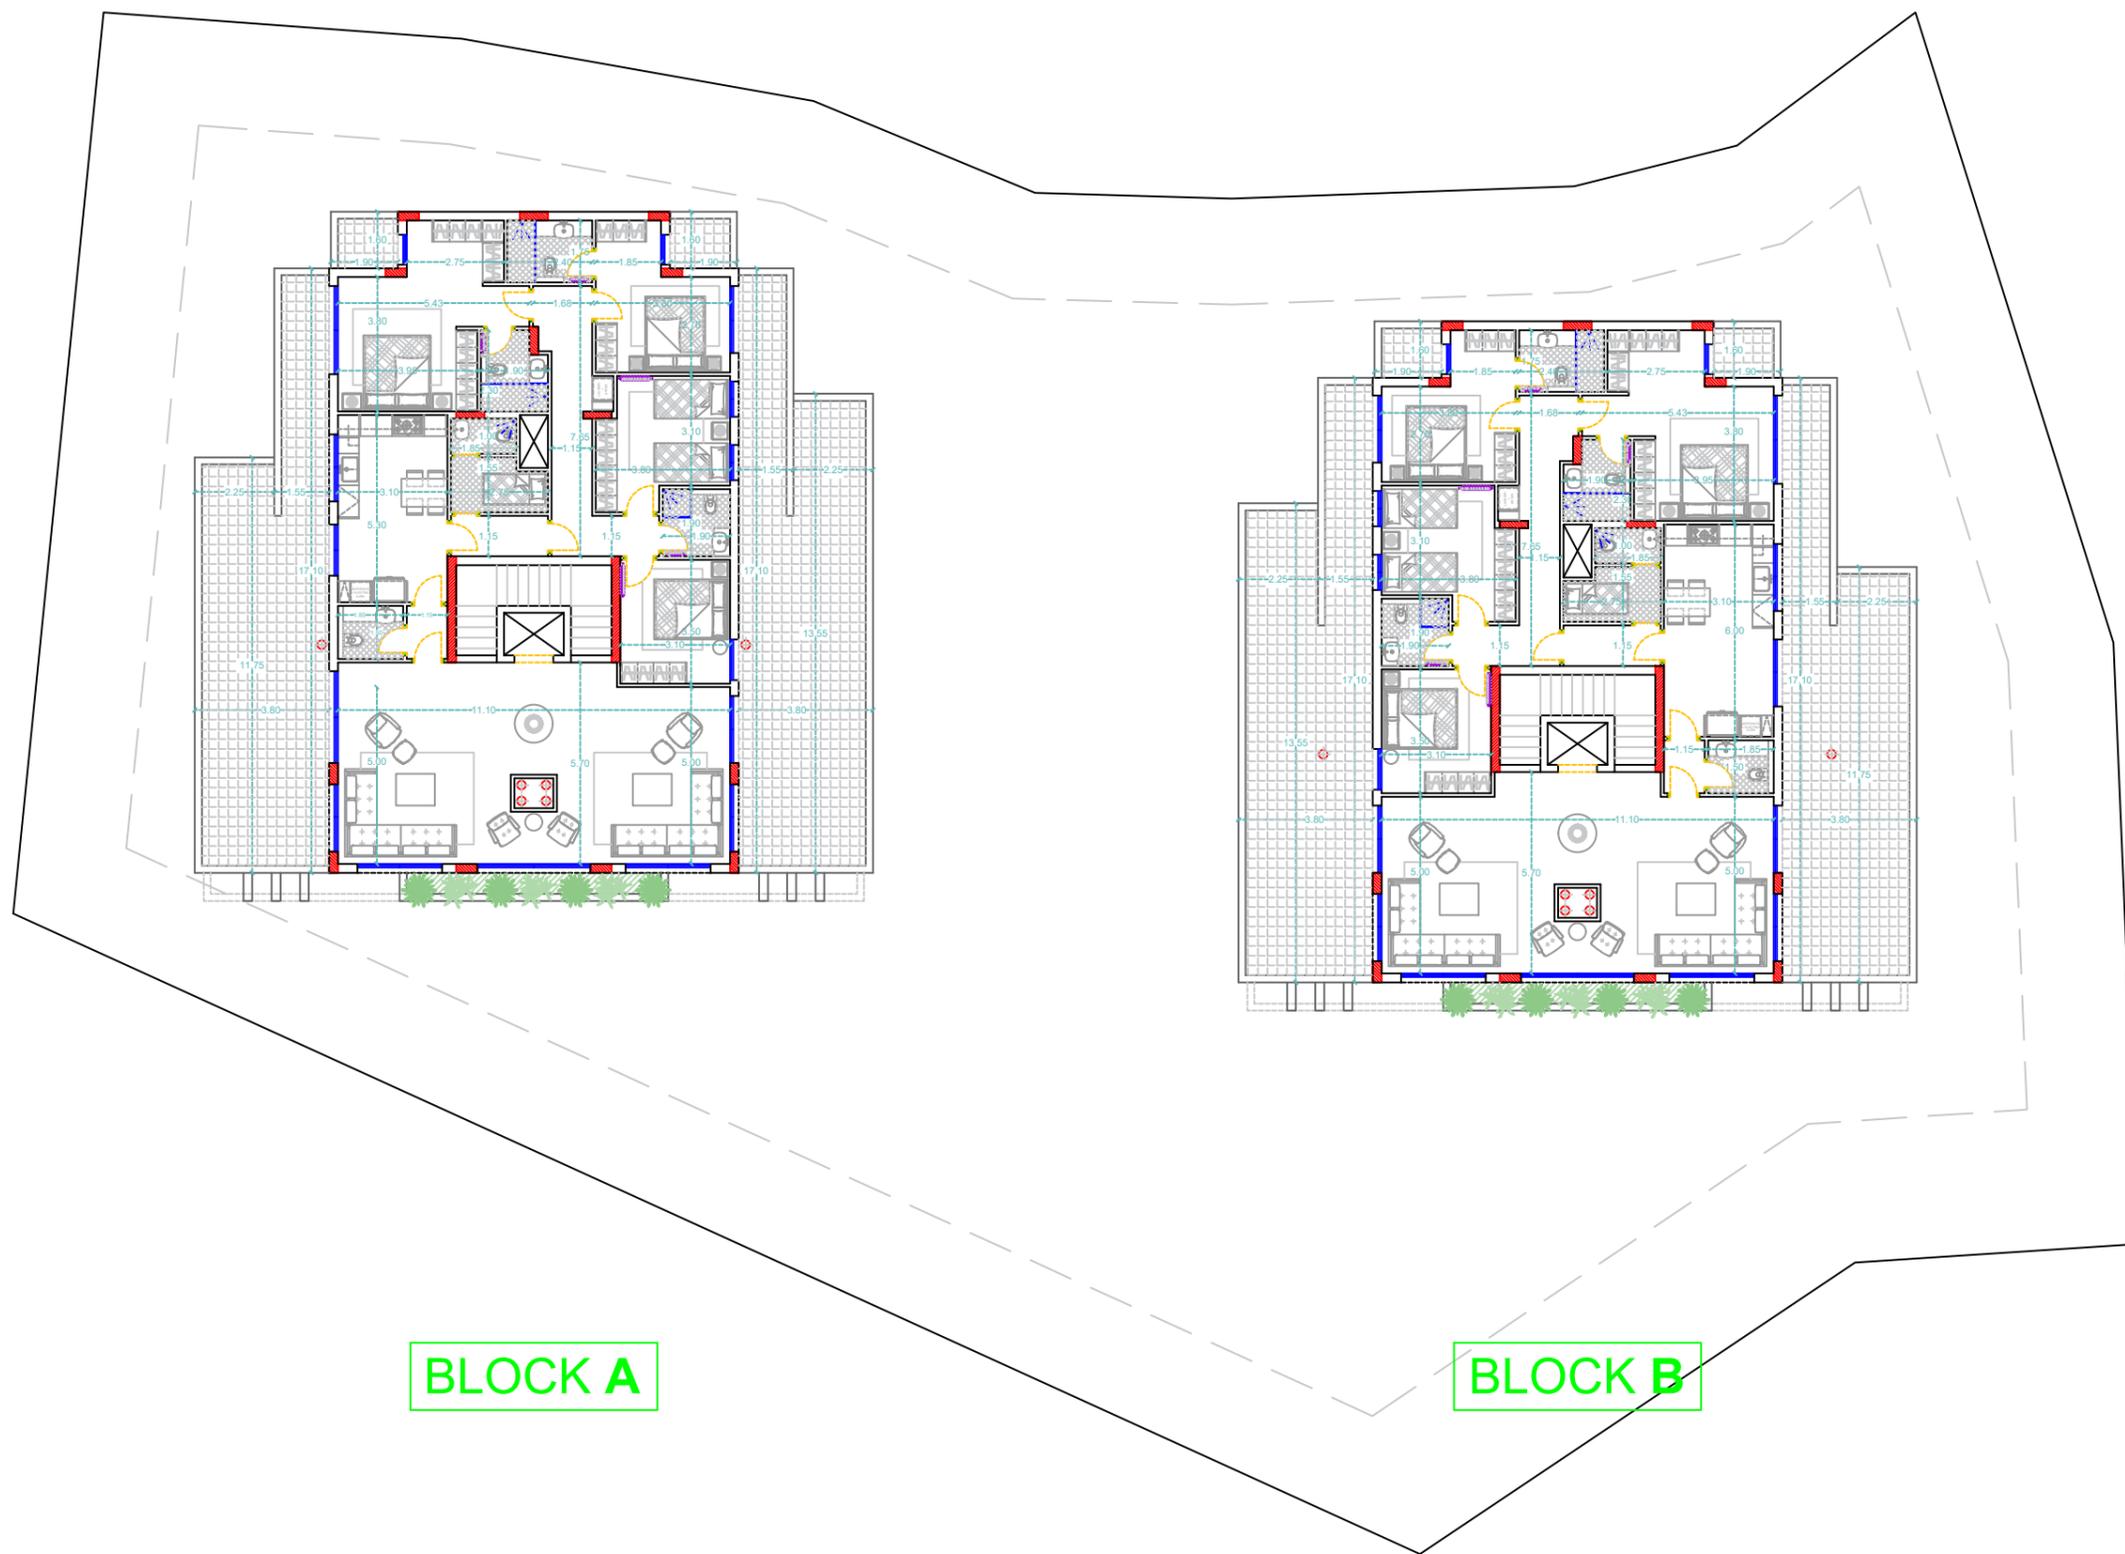

BLOCK A

BLOCK B

Client Name :	Mr. Anthony Yammine	PAGE 06
Plot Description :	ROOF	A3 - <u>SCALE 1/100</u>
Address :	EHDEN 5452 - North Lebanon	
For further information, please contact us 03623909 - 03783383		

ANTHONY G. / YAMMINE

GROOVE
INTERIOR DESIGN



Client Name :	Mr. Anthony Yammine	PAGE 07
Plot Description :	ROOF	A3 - <u>SCALE 1/100</u>
Address :	EHDEN 5452 - North Lebanon	
For further information, please contact us 03623909 - 03783383		

ANTHONY G. / YAMMINE

GROOVE
INTERIOR DESIGN



Client Name :	Mr. Anthony Yammine	PAGE 08
Plot Description :	ROOF	A3 - <u>SCALE 1/100</u>
Address :	EHDEN 5452 - North Lebanon	
For further information, please contact us 03623909 - 03783383		

ANTHONY G. / YAMMINE

GROOVE
INTERIOR DESIGN



Client Name :	Mr. Anthony Yammine	PAGE 09
Plot Description :	ROOF	A3 - <u>SCALE 1/100</u>
Address :	EHDEN 5452 - North Lebanon	
For further information, please contact us 03623909 - 03783383		

ANTHONY G. / YAMMINE

GROOVE
INTERIOR DESIGN



Client Name :	Mr. Anthony Yammine	PAGE 10
Plot Description :	ROOF	A3 - <u>SCALE 1/100</u>
Address :	EHDEN 5452 - North Lebanon	
For further information, please contact us 03623909 - 03783383		

ANTHONY G. / YAMMINE

GROOVE
INTERIOR DESIGN



Client Name :	Mr. Anthony Yammine	PAGE 11
Plot Description :	ROOF	A3 - <u>SCALE 1/100</u>
Address :	EHDEN 5452 - North Lebanon	
For further information, please contact us 03623909 - 03783383		

ANTHONY G. / YAMMINE

GROOVE
INTERIOR DESIGN



Client Name :	Mr. Anthony Yammine	PAGE 12
Plot Description :	ROOF	A3 - <u>SCALE 1/100</u>
Address :	EHDEN 5452 - North Lebanon	
For further information, please contact us 03623909 - 03783383		

ANTHONY G. / YAMMINE

GROOVE
INTERIOR DESIGN



Client Name :	Mr. Anthony Yammine	PAGE 13
Plot Description :	ROOF	A3 - <u>SCALE 1/100</u>
Address :	EHDEN 5452 - North Lebanon	
For further information, please contact us 03623909 - 03783383		

ANTHONY G. / YAMMINE

GROOVE
INTERIOR DESIGN